


CERTIFICATE OF SURVEY
 REPLACING EXISTING STATE HIGHWAY OR PUBLIC RIGHT-OF-WAY & PUBLIC LAND SURVEY
 CORNERS LOCATED IN SECTION 22 & 23 TOWNSHIP 9 SOUTH RANGE 8 EAST PRINCIPAL
 MERIDIAN MONTANA, PARK COUNTY, MONTANA

CL 5 2477

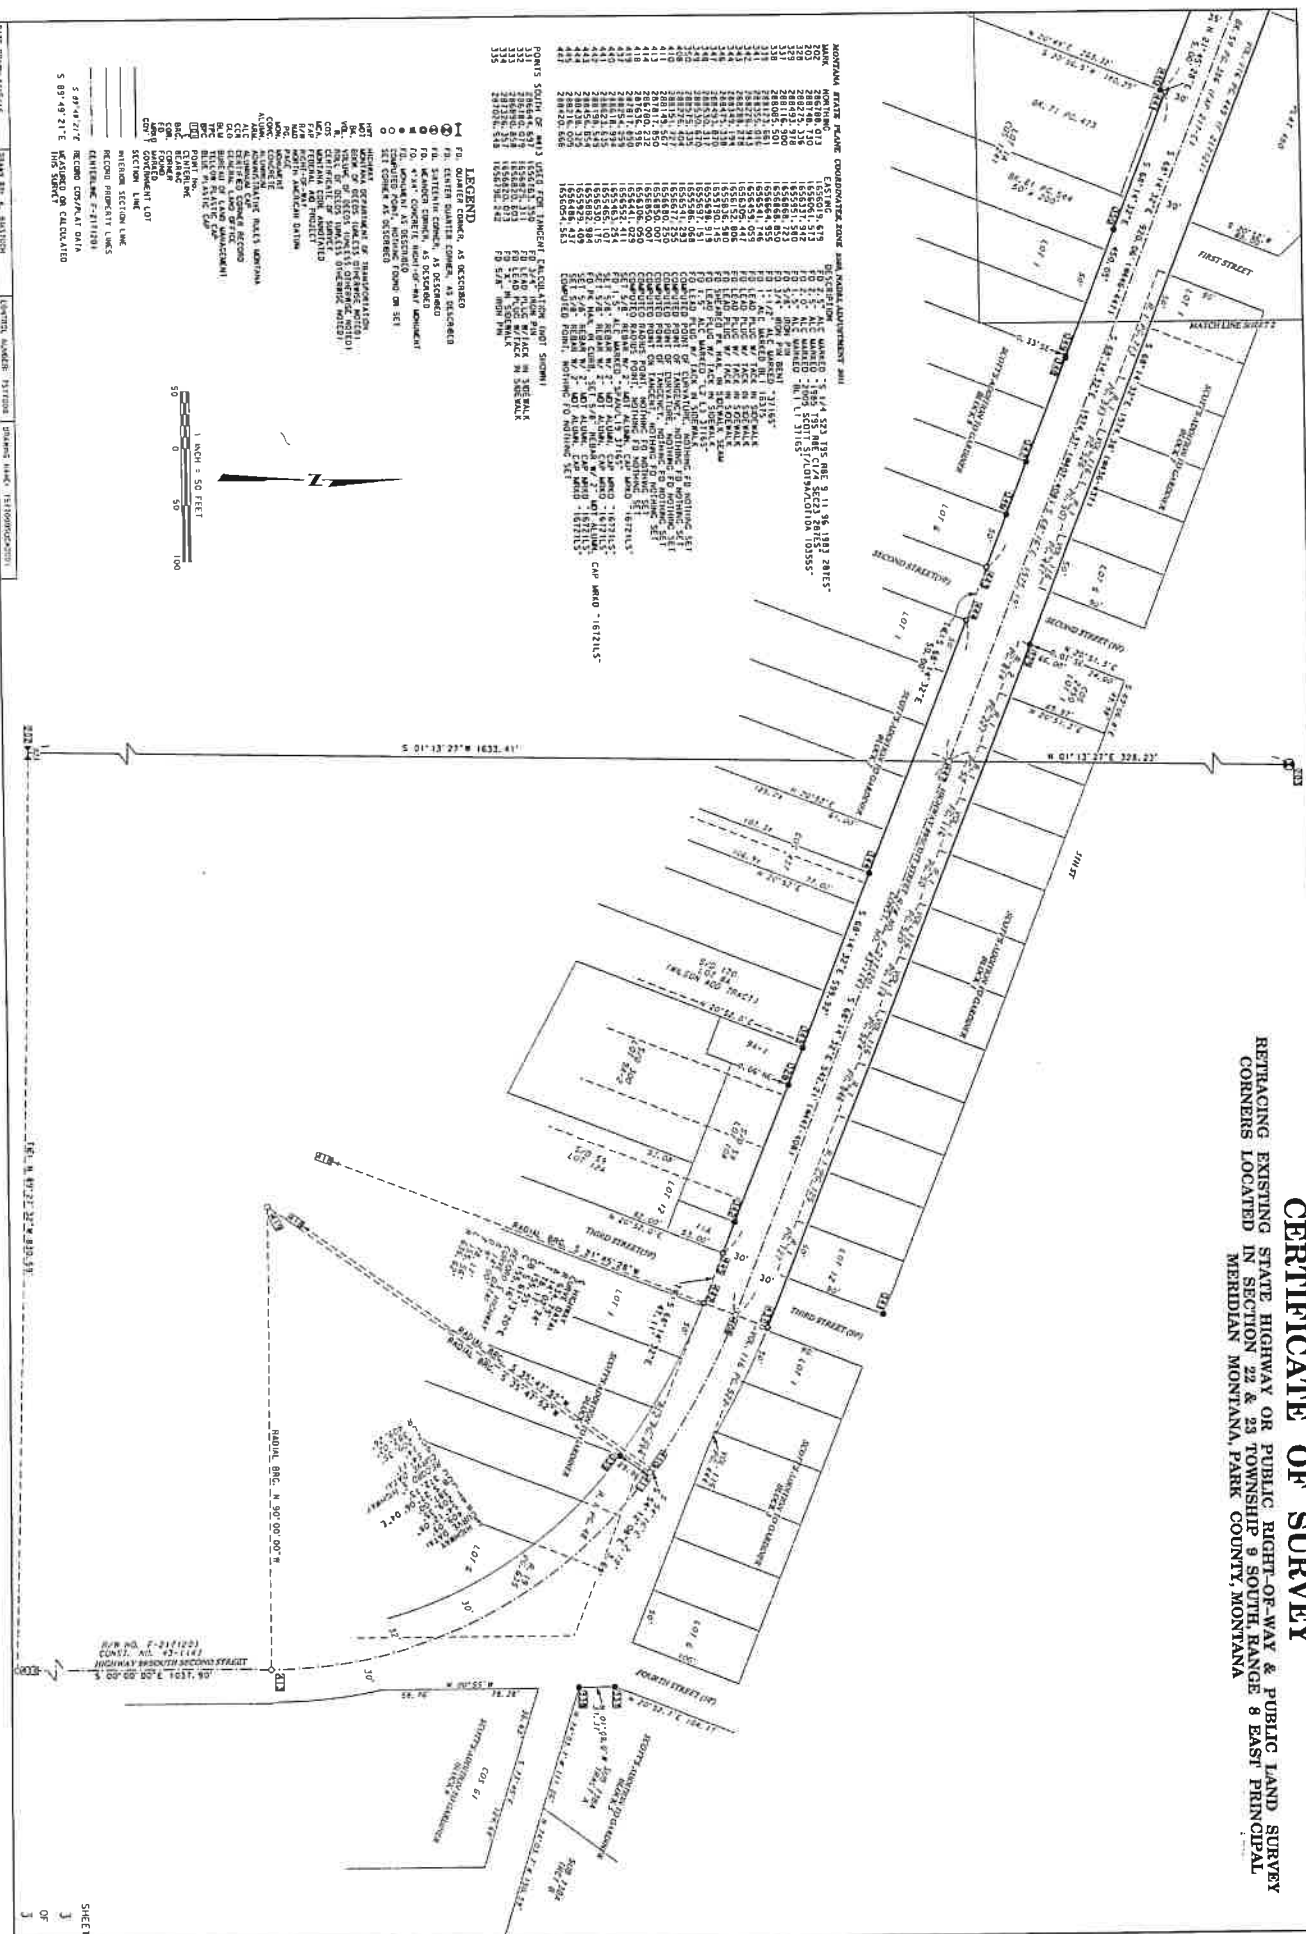


 SCALE: 1 INCH = 50 FEET
 SHEET 3 OF 3